


MEZZANINE FLOOR PLAN
SCALE - 1:100

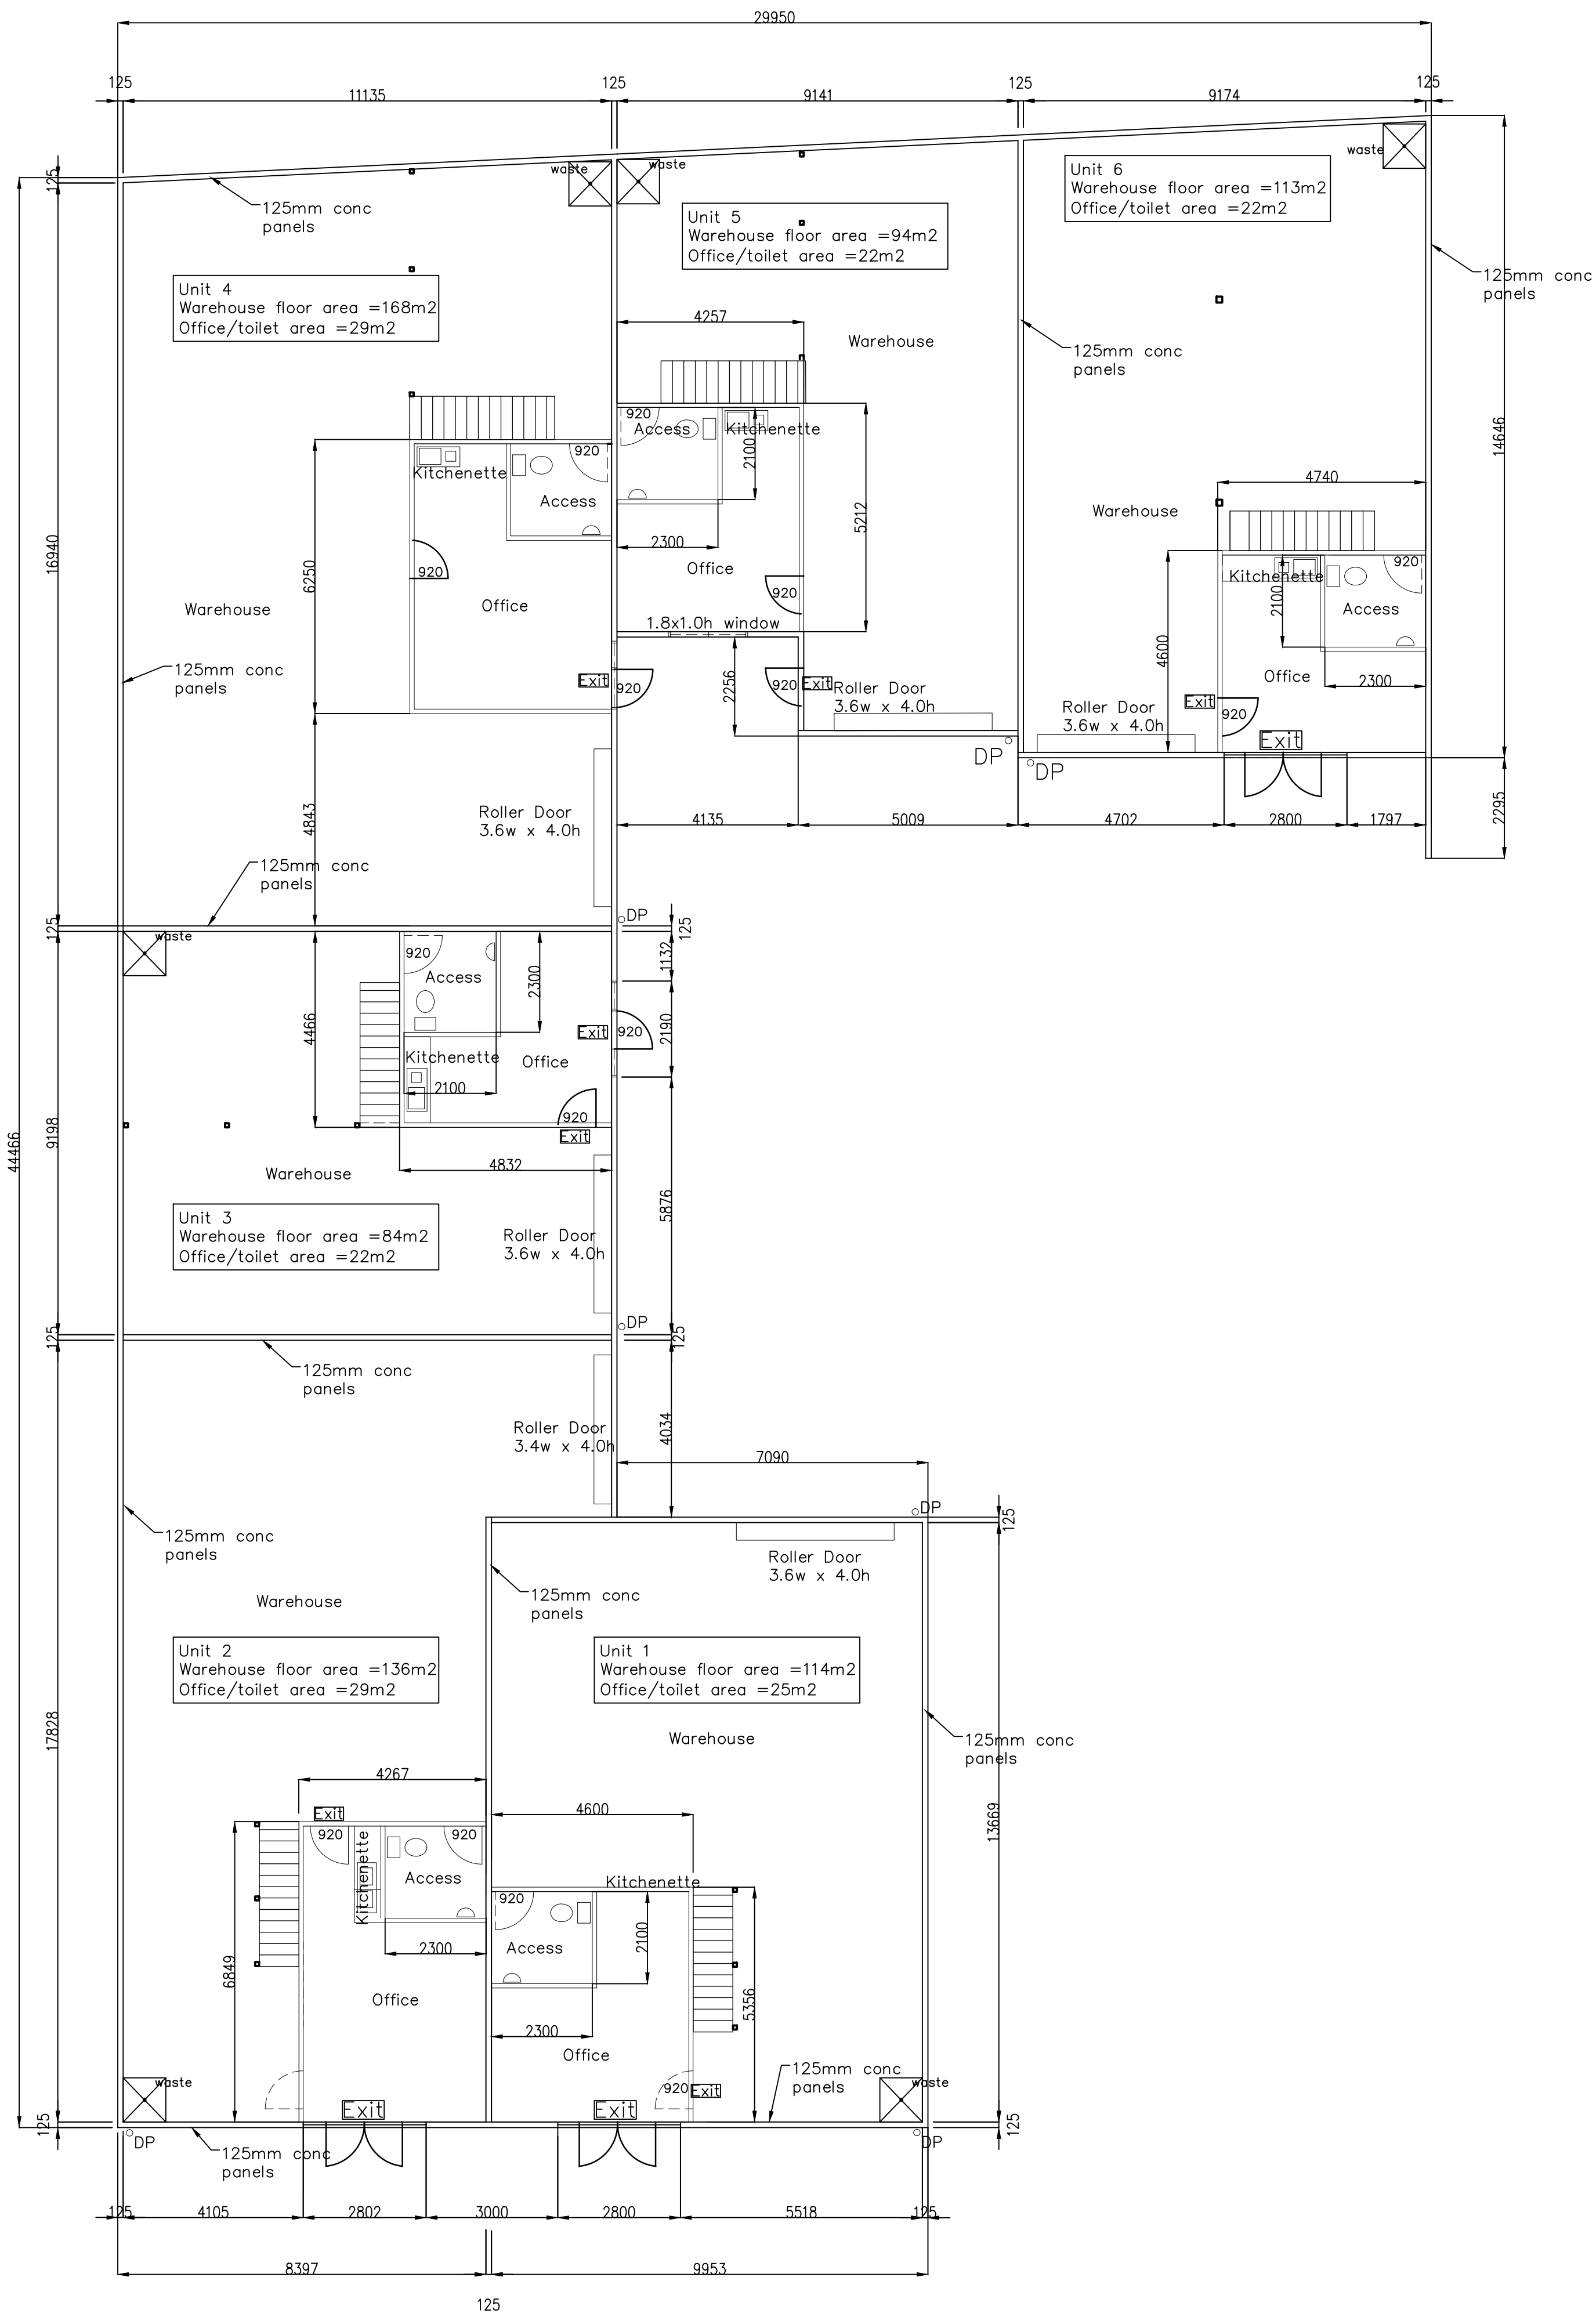

GROUND FLOOR PLAN
SCALE - 1:100

G	Units 1 and 2 floor areas revised	GD	GD	20.04.12
F	Issued for construction	GD	GD	20.04.12
E	Dim of unit 1 and 2 revised	GD	GD	14.02.12
D	Stairs to mzz changed, exit signs, door sizes	GD	GD	17.11.11
C	Front setback of wall moved units 1 and 2	GD	GD	17.11.11
B	Warehouse/office notation added	GD	GD	17.11.11
A	Issued for building approval	GD	GD	17.11.11
REV.	DESCRIPTION	DRAWN	APP'D	DATE

ARCHITECT:

Donne Design Construct

DONNE DESIGN AND CONSTRUCT
A.C.N. 126724534
4/3 Parkinson Place
Hillerys
Western Australia 6025
Phone08 94637782
mob 94371 476 997
Email.gavin.dcc@iinet.net.au

PROJECT:
Lot 518 ERCEG RD
YANGEBUP

TITLE:
ARCHITECTURAL
FLOOR PLANS

construction

DESIGNED :	VERIFIED :	VERIFIED
DRAWN :	APPROVED FOR TENDER :	
SCALE :	SCALE	APPROVED FOR CONSTRUCTION :
CAD FILE:	PLOT DATE/TIME:	
PROJECT No. 1060	DRAWING No. A02	REVISION G